


FIGURE 2UD-1

RESIDENTIAL SUBDIVISION
 TRENCH & EQUIPMENT LOCATION
 FRONT LOT LINE ELECTRIC
 WITH DRAINAGE CHANNELS AND METER PEDESTALS

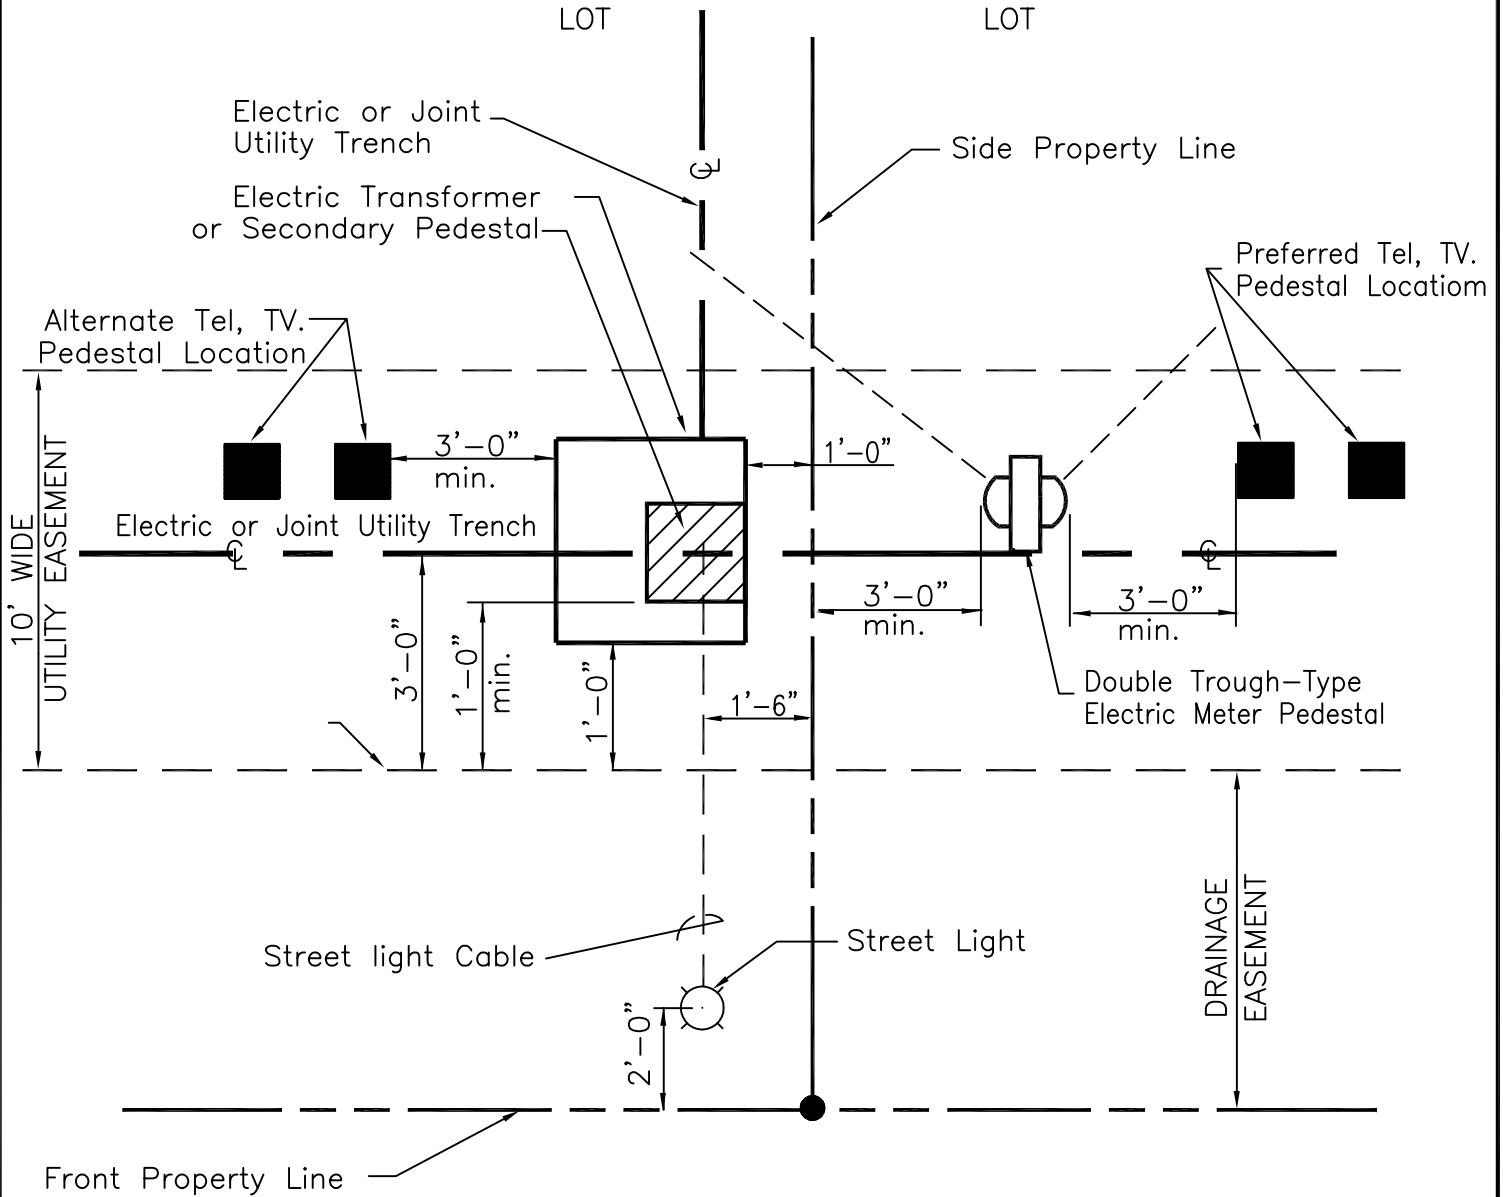

ISSUED	02/20/02 By Henry Ross	
APPROVAL	02/20/02 By Ed Roush	
APPROVAL		
DATE	BY	REVISIONS
10/31/03	HCR	General Revision
12/22/04	HCR	General Revision



UNITED POWER, INC.
 P.O. BOX 929 • BRIGHTON, CO. 80601

FRONT LOT LINE DISTRIBUTION
 DRAINAGE CHANNELS AND METER PEDS