


FIGURE 2UD

RESIDENTIAL SUBDIVISION  
TRENCH & EQUIPMENT LOCATION  
FRONT LOT LINE ELECTRIC  
WITH METER PEDESTALS

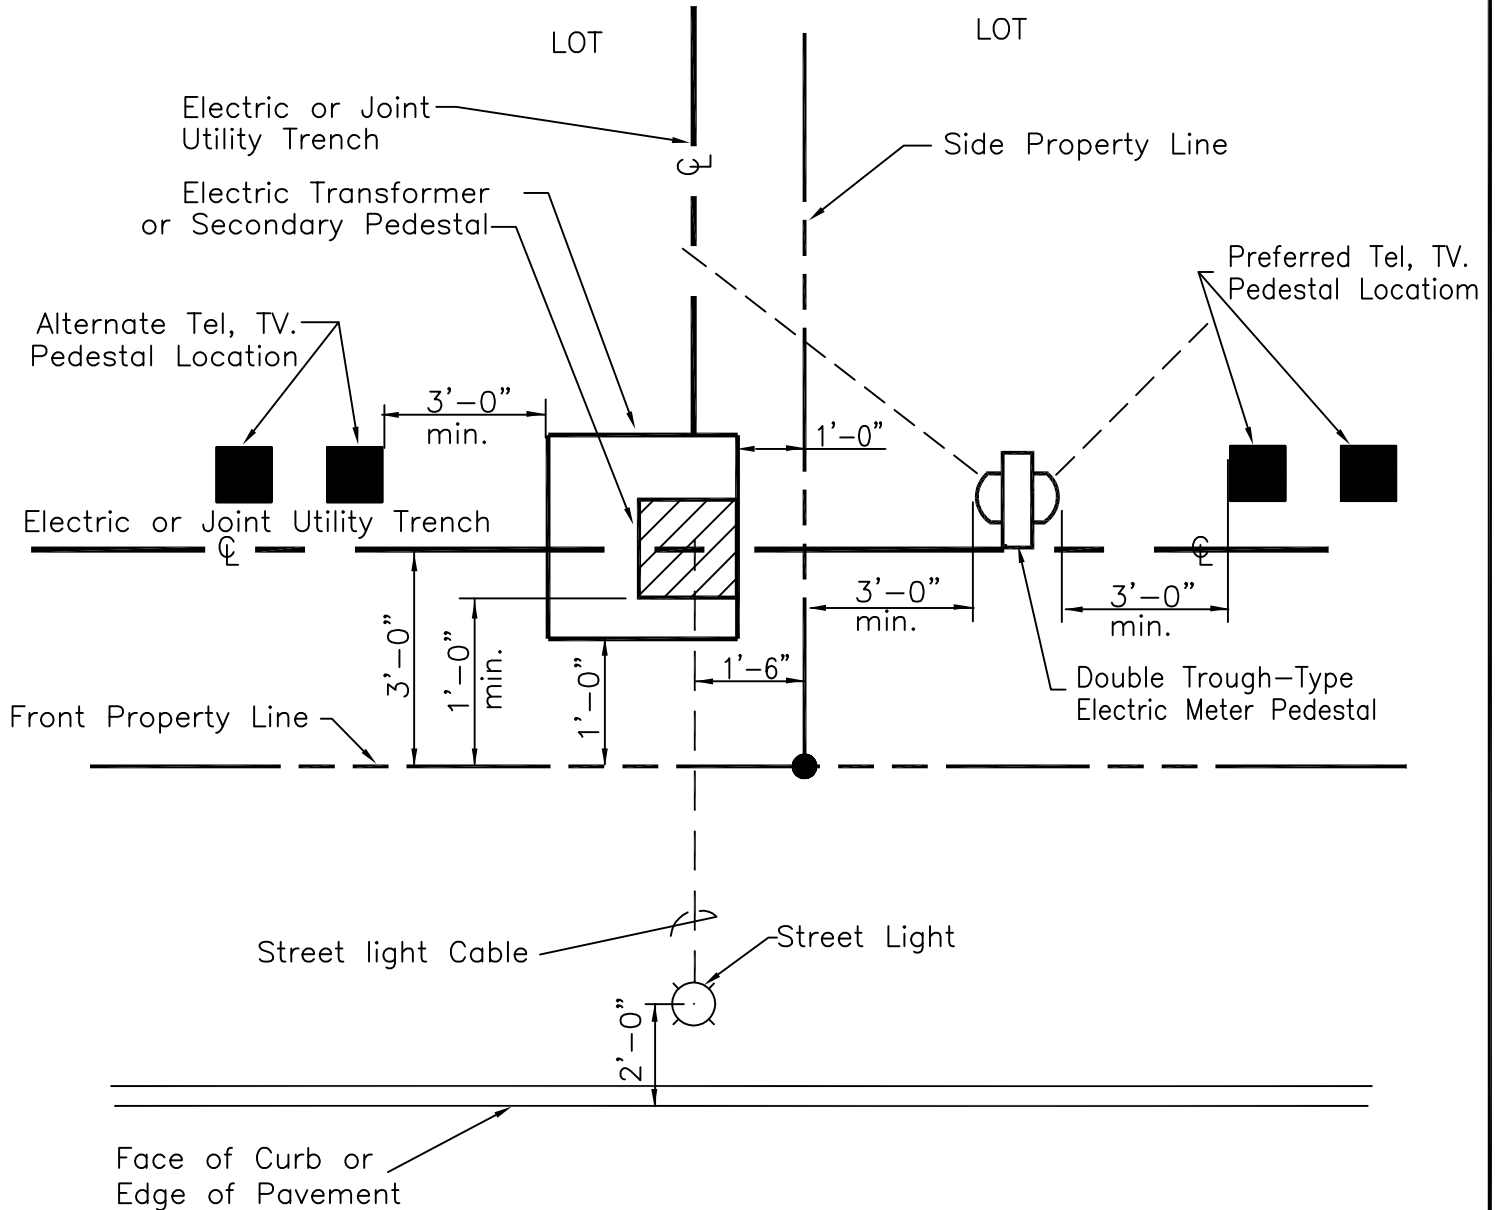

NOTE: NO SIDEWALK IN RURAL SUBDIVISIONS  
SEE FIGURE 2UD-1 FOR SUBDIVISIONS WITH FRONT LOT DRAINAGE EASEMENT

ISSUED	09/29/98 By Henry Ross	
APPROVAL	09/29/98 By Ed Roush	
APPROVAL		
DATE	BY	REVISIONS
11/1/00	HVR	General Revision
10/31/03	HVR	General Revision

**UNITED POWER**  
UNITED POWER, INC.  
P.O. BOX 929 • BRIGHTON, CO. 80601

FRONT LOT LINE DISTRIBUTION  
WITH METER PEDESTALS