


FIGURE 3UC

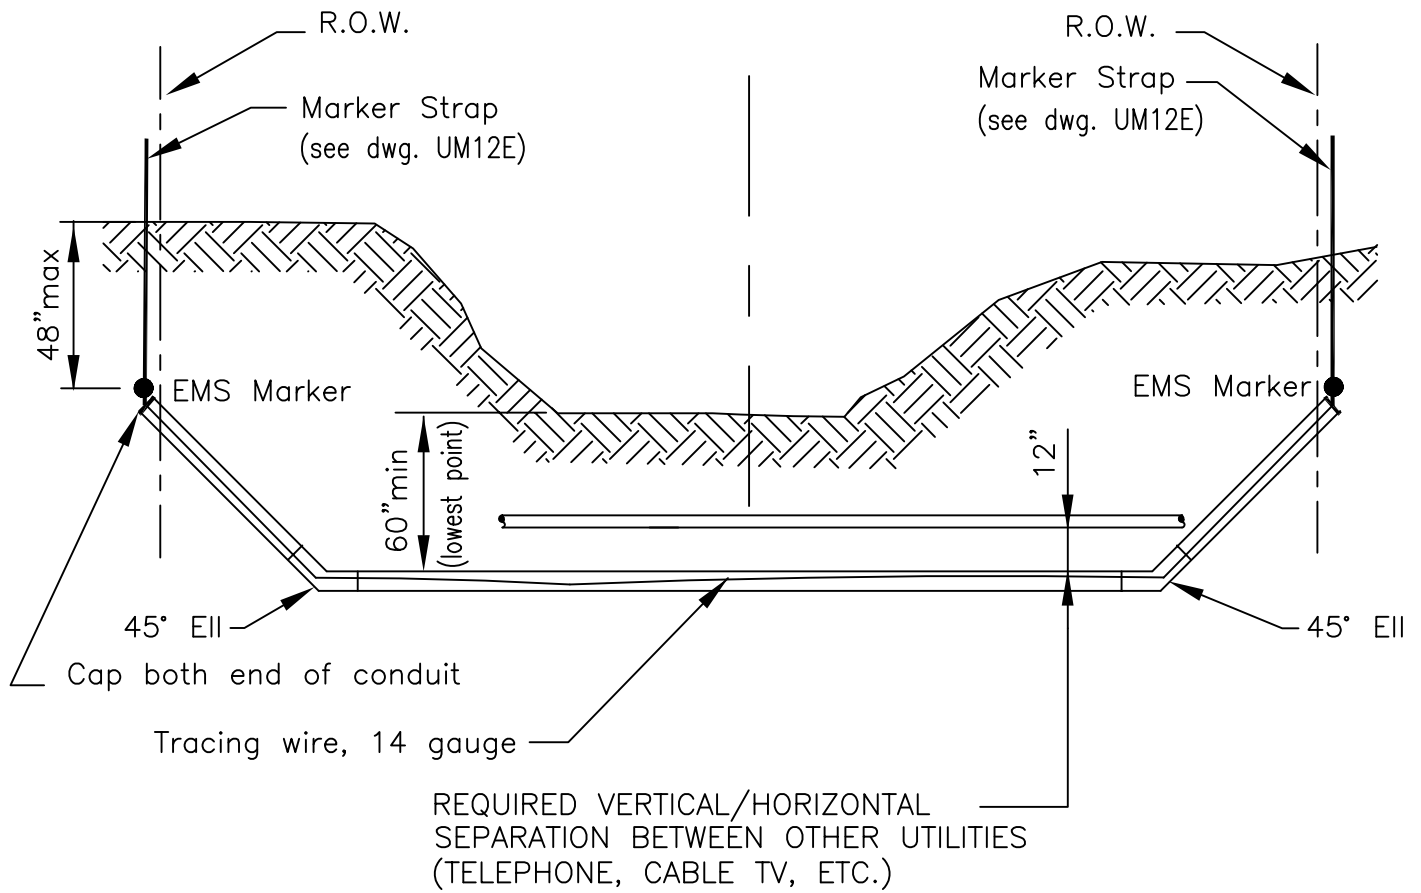

PROFILE

ISSUED	08/09/99 By Henry Ross	
APPROVAL		
APPROVAL		
DATE	BY	REVISIONS
01/00	HVR	Change min. depth of conduit
02/00	HVR	Add EMS markers
02/02	HVR	General Revision

**UNITED POWER**  
 UNITED POWER, INC.  
 P.O. BOX 929 • BRIGHTON, CO. 80601

DITCH CROSSING  
 PRIMARY CONDUIT