


FIGURE 3UD

RESIDENTIAL SUBDIVISION
TRENCH & EQUIPMENT LOCATION
REAR LOT LINE ELECTRIC

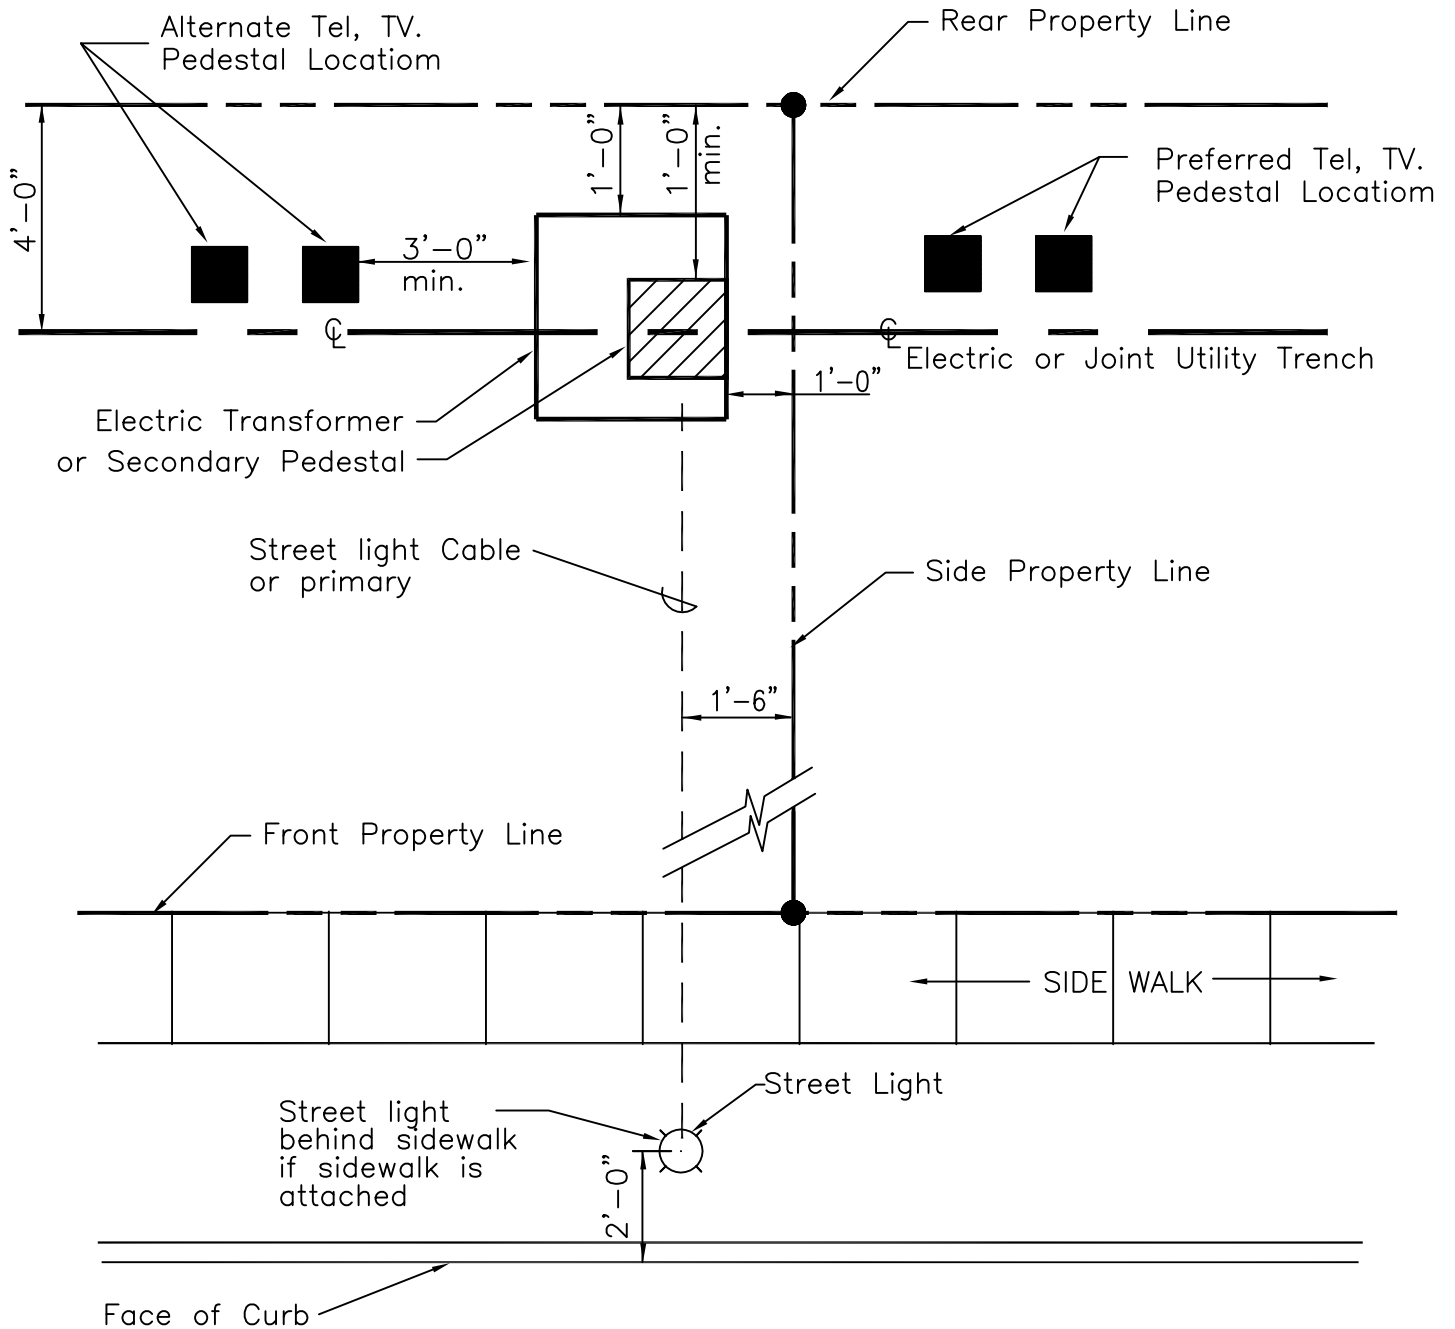

ISSUED	09/28/98 By Henry Ross	
APPROVAL	09/28/98 By Ed Roush	
APPROVAL		
DATE	BY	REVISIONS
11/1/00	HUR	General Revision
10/31/03	HUR	General Revision
12/22/04	HUR	General Revision

UNITED POWER
UNITED POWER, INC.
P.O. BOX 929 • BRIGHTON, CO. 80601

REAR LOT LINE DISTRIBUTION