


FIGURE 4UC

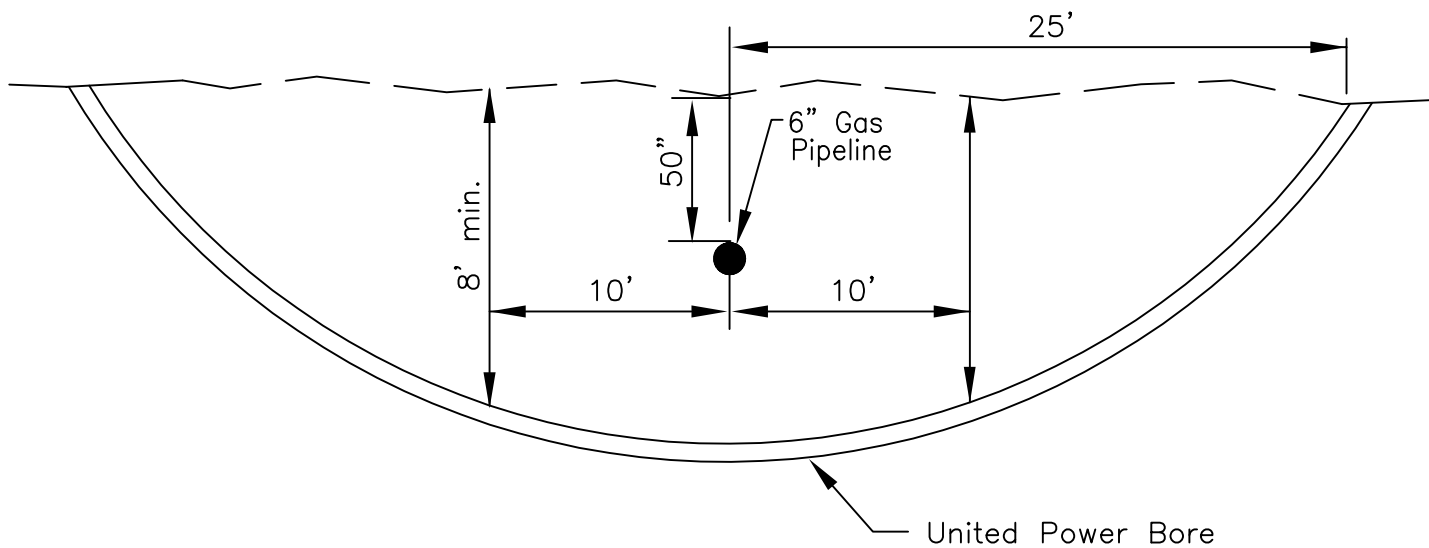

GUIDELINE ONLY

ISSUED	02/26/00 by Henry Ross	
APPROVAL		
APPROVAL		
DATE	BY	REVISIONS

**UNITED POWER**  
 UNITED POWER, INC.  
 P.O. BOX 929 • BRIGHTON, CO. 80601

**PIPELINE CROSSING SECTION**